


KANAWHA WESTERN LANDFILL

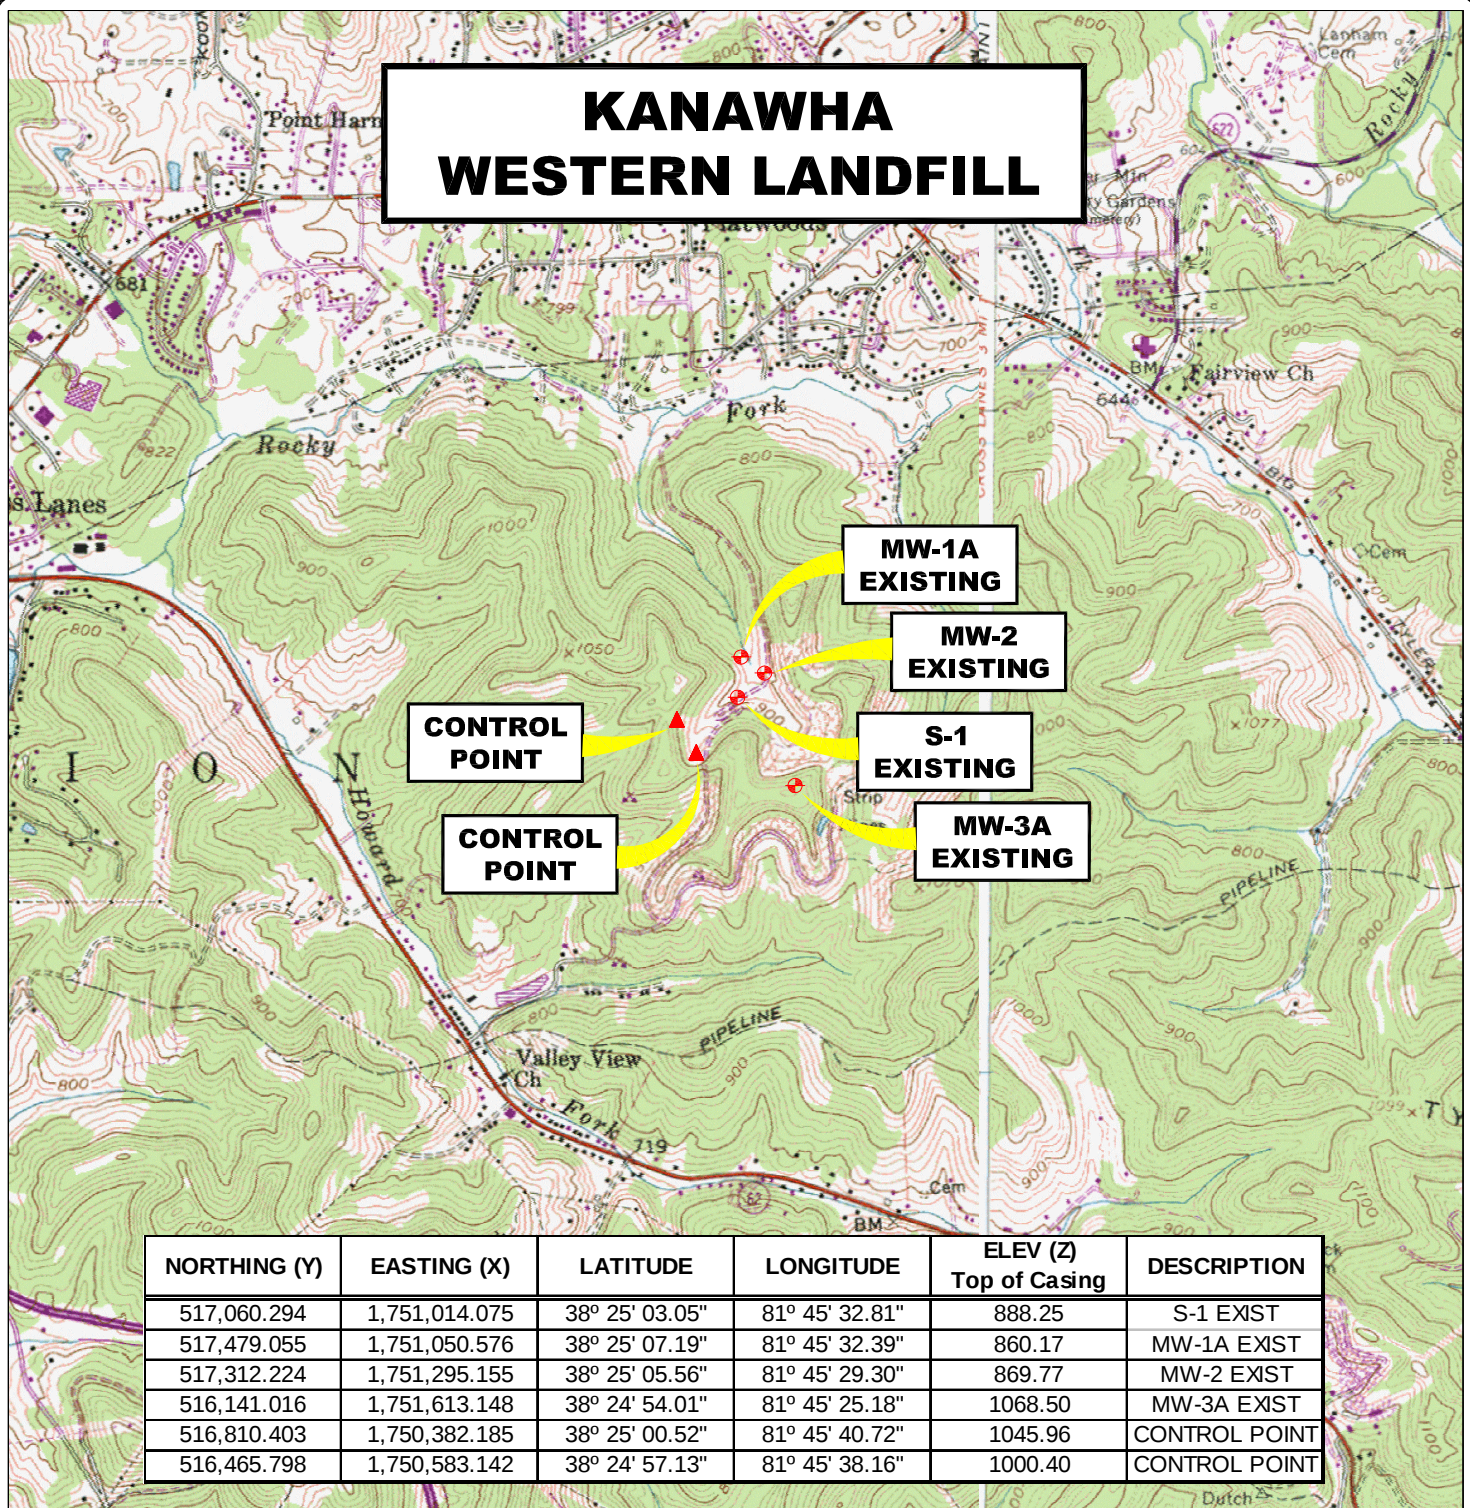

NORTHING (Y)	EASTING (X)	LATITUDE	LONGITUDE	ELEV (Z) Top of Casing	DESCRIPTION
517,060.294	1,751,014.075	38° 25' 03.05"	81° 45' 32.81"	888.25	S-1 EXIST
517,479.055	1,751,050.576	38° 25' 07.19"	81° 45' 32.39"	860.17	MW-1A EXIST
517,312.224	1,751,295.155	38° 25' 05.56"	81° 45' 29.30"	869.77	MW-2 EXIST
516,141.016	1,751,613.148	38° 24' 54.01"	81° 45' 25.18"	1068.50	MW-3A EXIST
516,810.403	1,750,382.185	38° 25' 00.52"	81° 45' 40.72"	1045.96	CONTROL POINT
516,465.798	1,750,583.142	38° 24' 57.13"	81° 45' 38.16"	1000.40	CONTROL POINT

LOCATION MAP

ST. ALBANS 7.5' U.S.G.S. QUADRANGLE

0' 2,000' 4,000' 6,000'



SCALE: 1 INCH = 2,000 FEET



Stantec

Stantec Consulting Services Inc.

1 Moore Avenue
Buckhannon WV 26201
Tel. 304.472.7140
Fax. 304.472.6239
www.stantec.com

PROJECT NO. 173611045

SURVEYED BY: WAG

DRAWN BY: JHL

CHECKED BY: DEM

APPROVED BY: JHL

DATE: SEPTEMBER 25, 2009

NOTE:

HORIZONTAL DATUM :
WEST VIRGINIA STATE PLANE COORDINATES
NAD 83 SOUTH ZONE (CORS 96).

VERTICAL DATUM : NAVD 88 GEOID 03 (CONUS)

COORDINATE UNITS : US SURVEY FOOT
DISTANCE UNITS : US SURVEY FOOT
HEIGHT UNITS : US SURVEY FOOT



SHT. NO.
1
TOTAL
2